


Shelving




Calypso, panel based shelving system with adjustable flat shelves and Wow end panels at the end of the Nexus curved shelving - 01 to 05

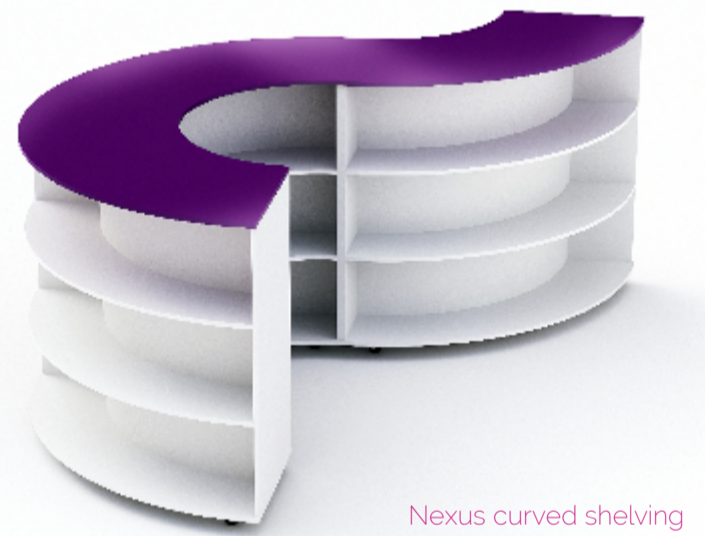

Nexus curved shelving 1200mm on castors - 06 to 09

Stock Totals	
(Based on 65no books per 900mm wide shelf, 50no books per 700mm wide shelf, 34no books per 470mm, 54no books per curved shelving unit, 60no books per bookworm browser and 12no books per browser unit on StoryWall)	
Bookstock	
Fiction & Non-Fiction Bookstock - 6156no books, 85.48 Linear Metres	
Picture Books - 360	
Total Book Stock - 6,516no books; 85.48 Linear Metres	

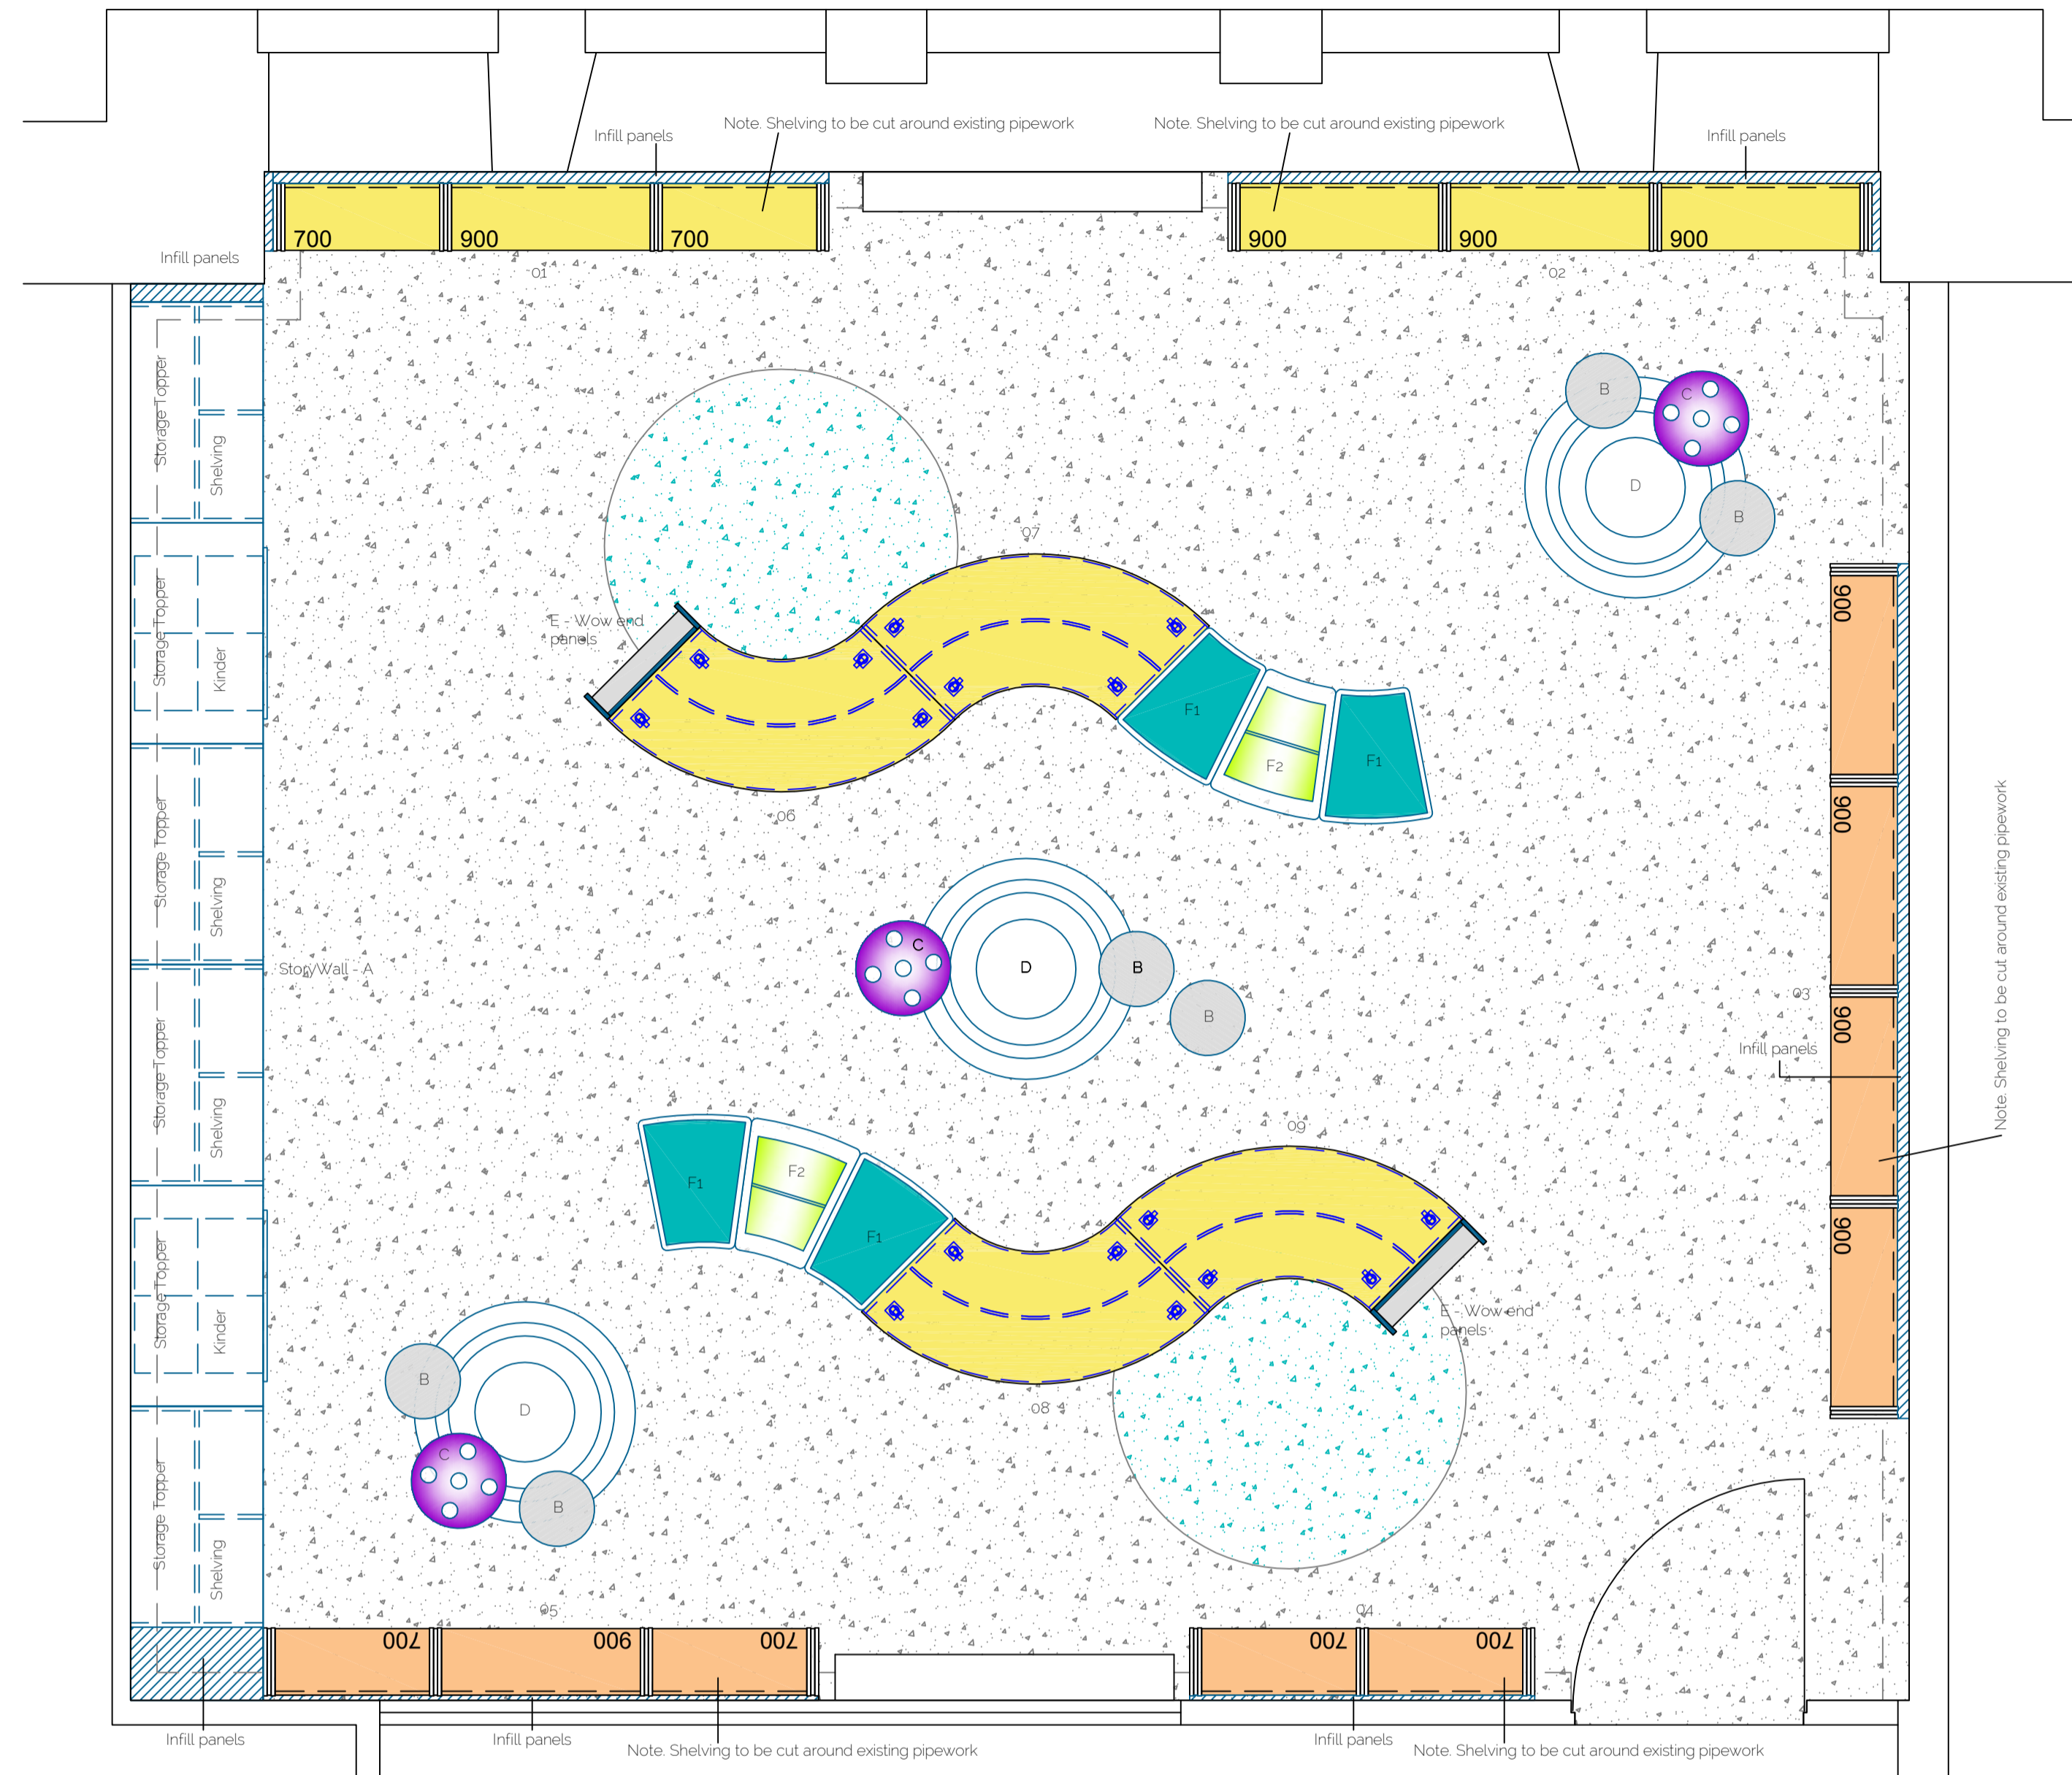


Bookworm browser, complete with modular seats and browser units on castors - F1 & F2

Soft Seating & Collaboration



The Smartie range of stools provide a comfortable seating option in a range of delightful colours - B

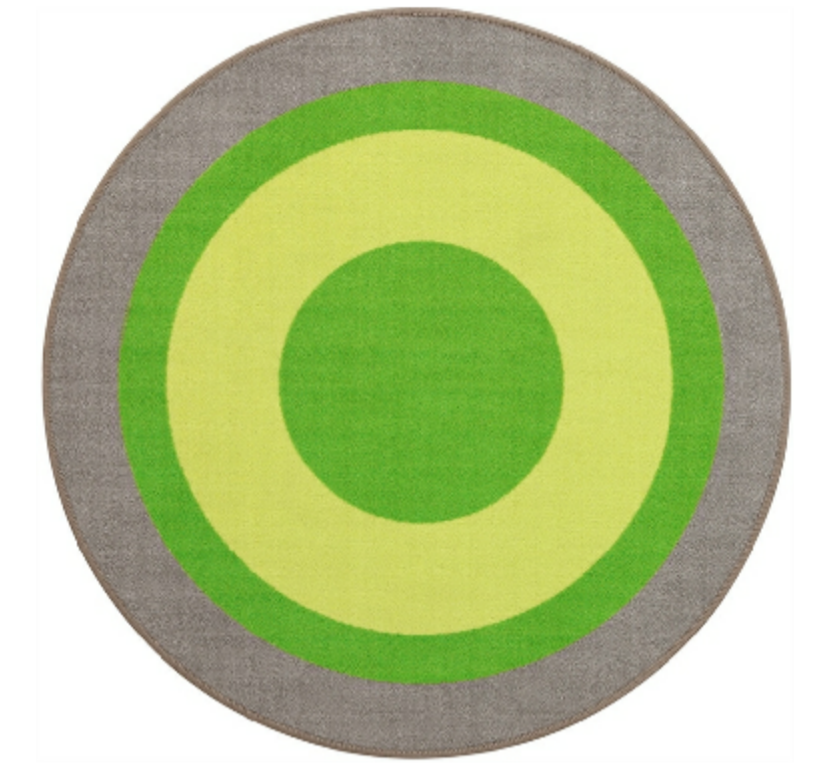


Circle rug - D



The Toadstool is a soft seating stool with removable covers and white vinyl base - C

Units 01 to 09 - Calypso and Nexus shelving key

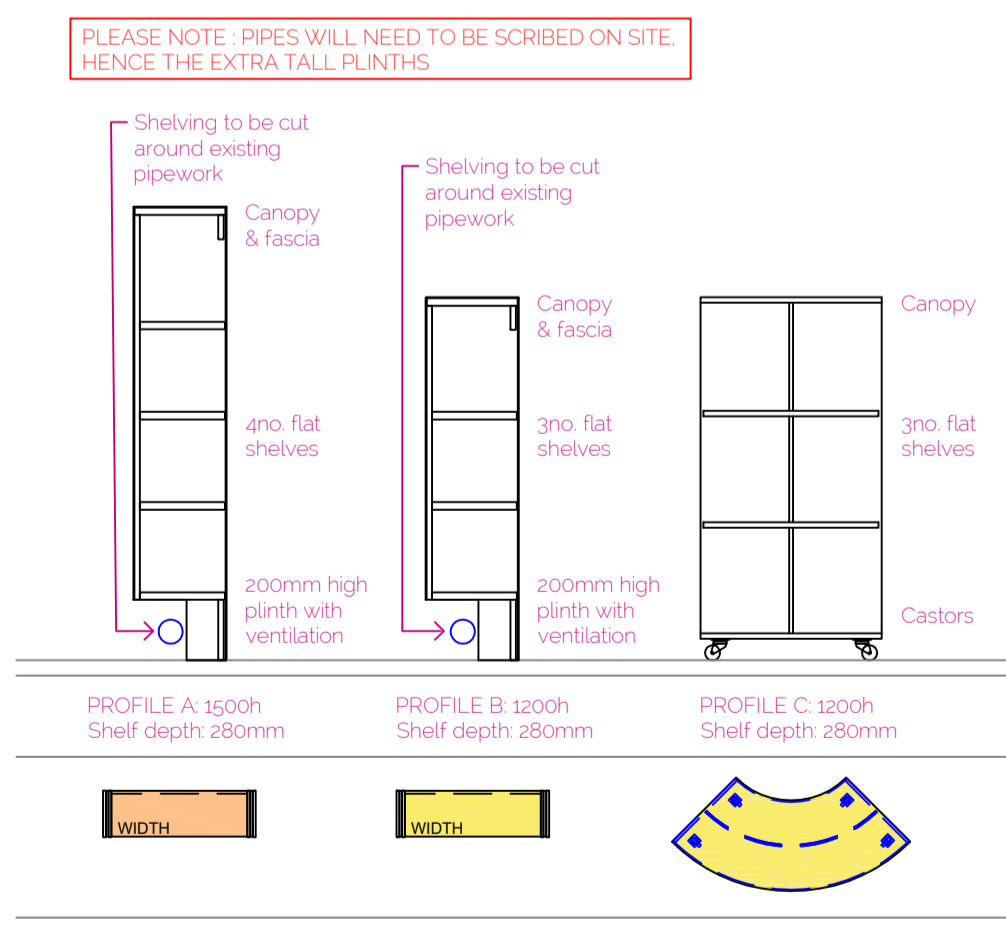

Creating immediate Wow in any space StoryWall is a magical oasis where children can indulge in study times whilst enjoying inspirational surroundings. The StoryWall features a selection of modules especially designed to meet the display and storage needs of any library and learning space. In this particular design will have integrated shelving, browser units and storage above. StoryWall is fully customisable with colour and graphics, so if you don't see what you are looking for in our standard selection - we can adapt to your needs and requirements- A




Colour Scheme

Colours to be found in furniture would be White, Lemon, Grotto & Amarena, with matching vinyls in soft seating




Carpet Scheme




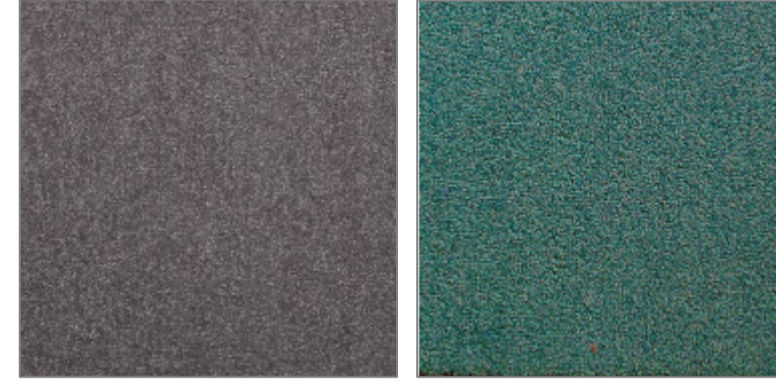



P&S Platinum & P&S Eggshell

Colour Scheme

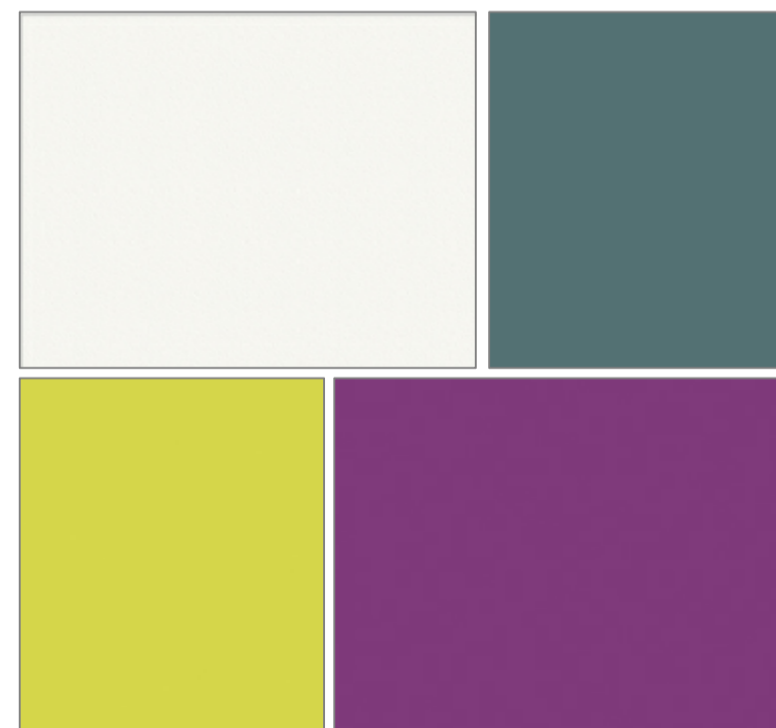


Colours to be found in furniture would be White, Lemon, Grotto & Amarena, with matching vinyls in soft seating

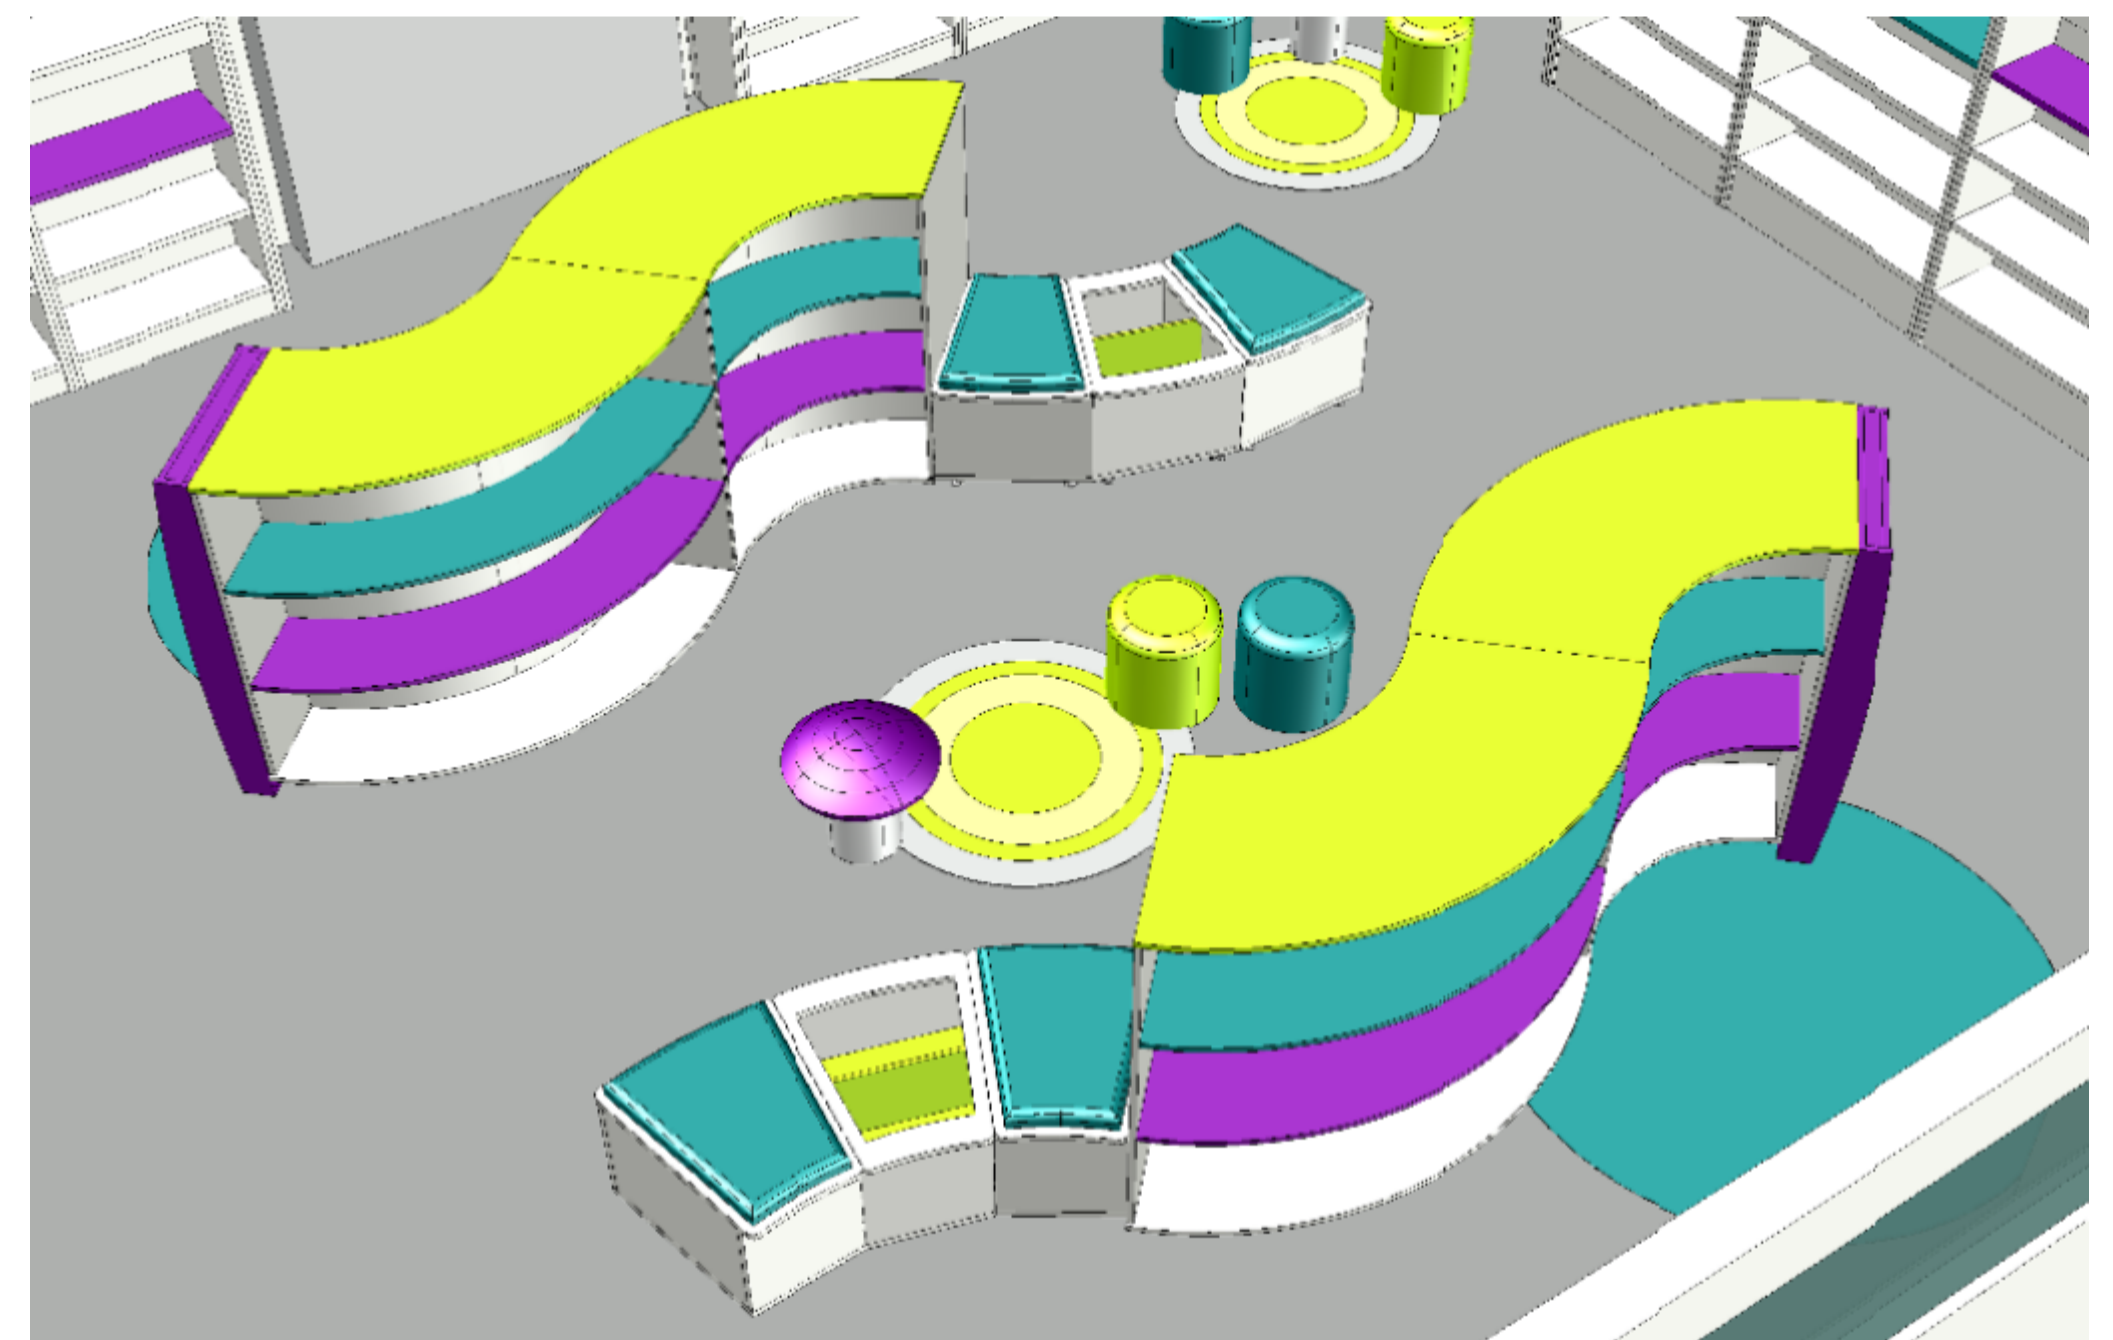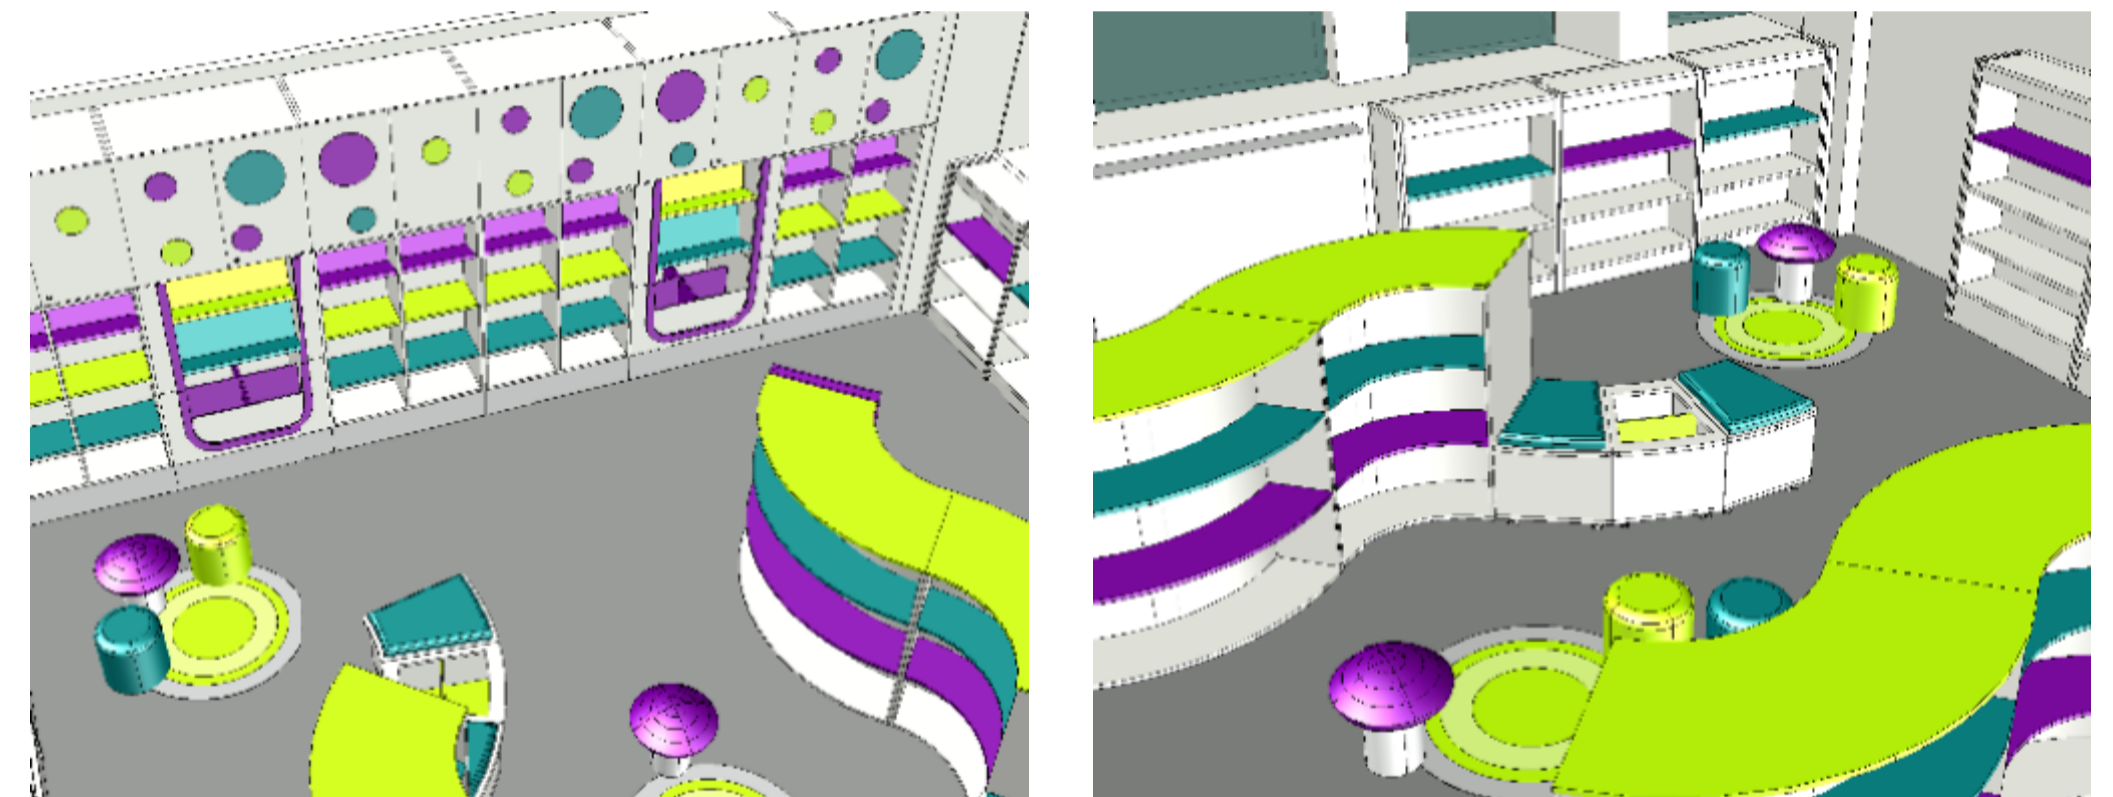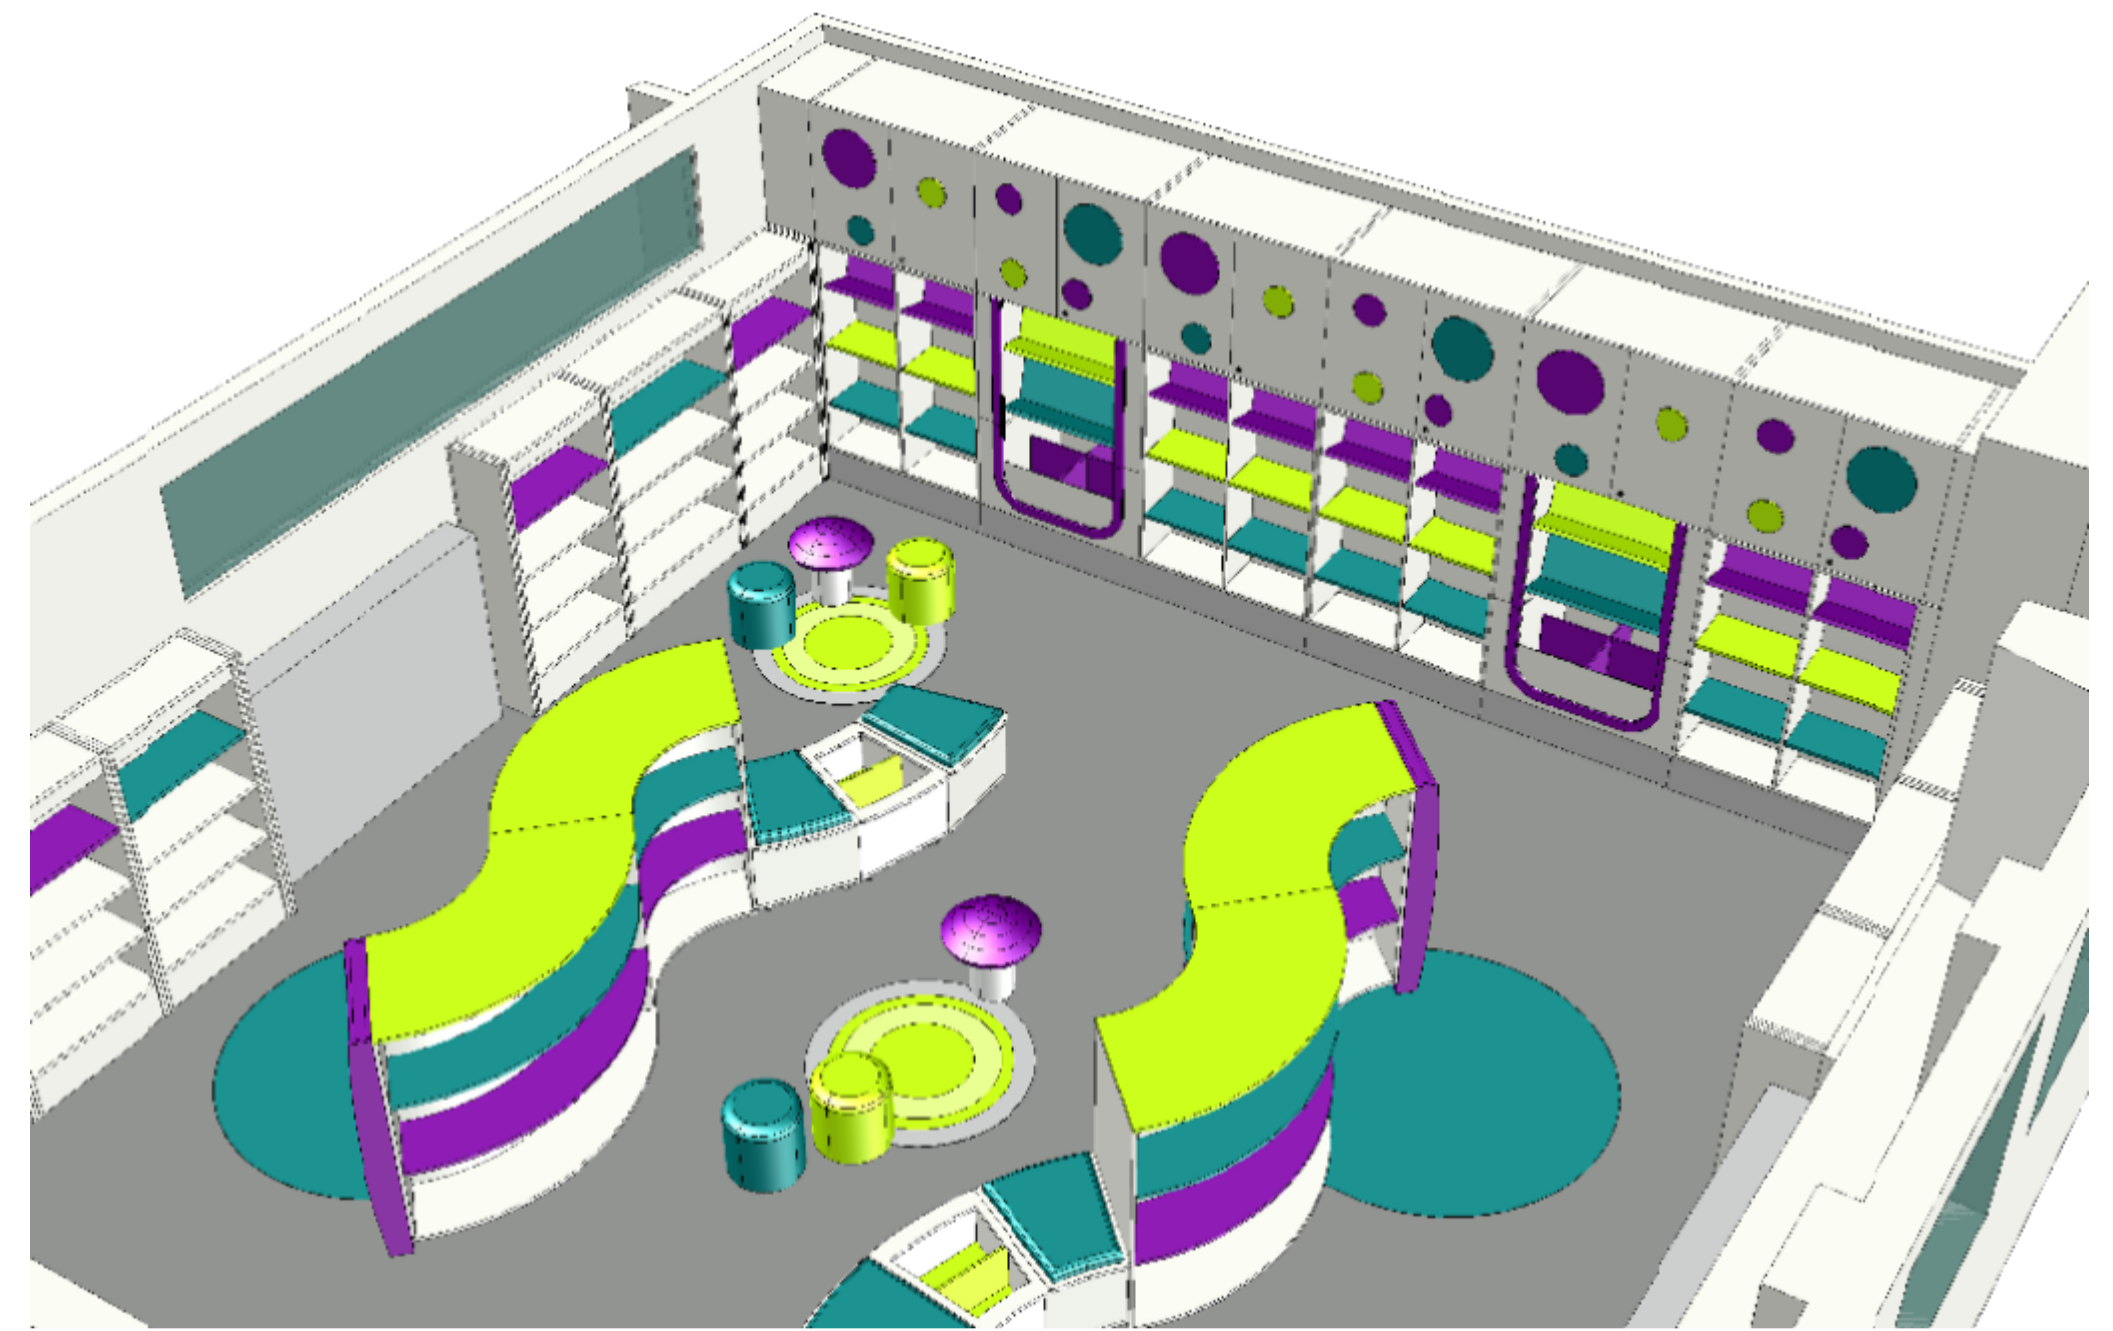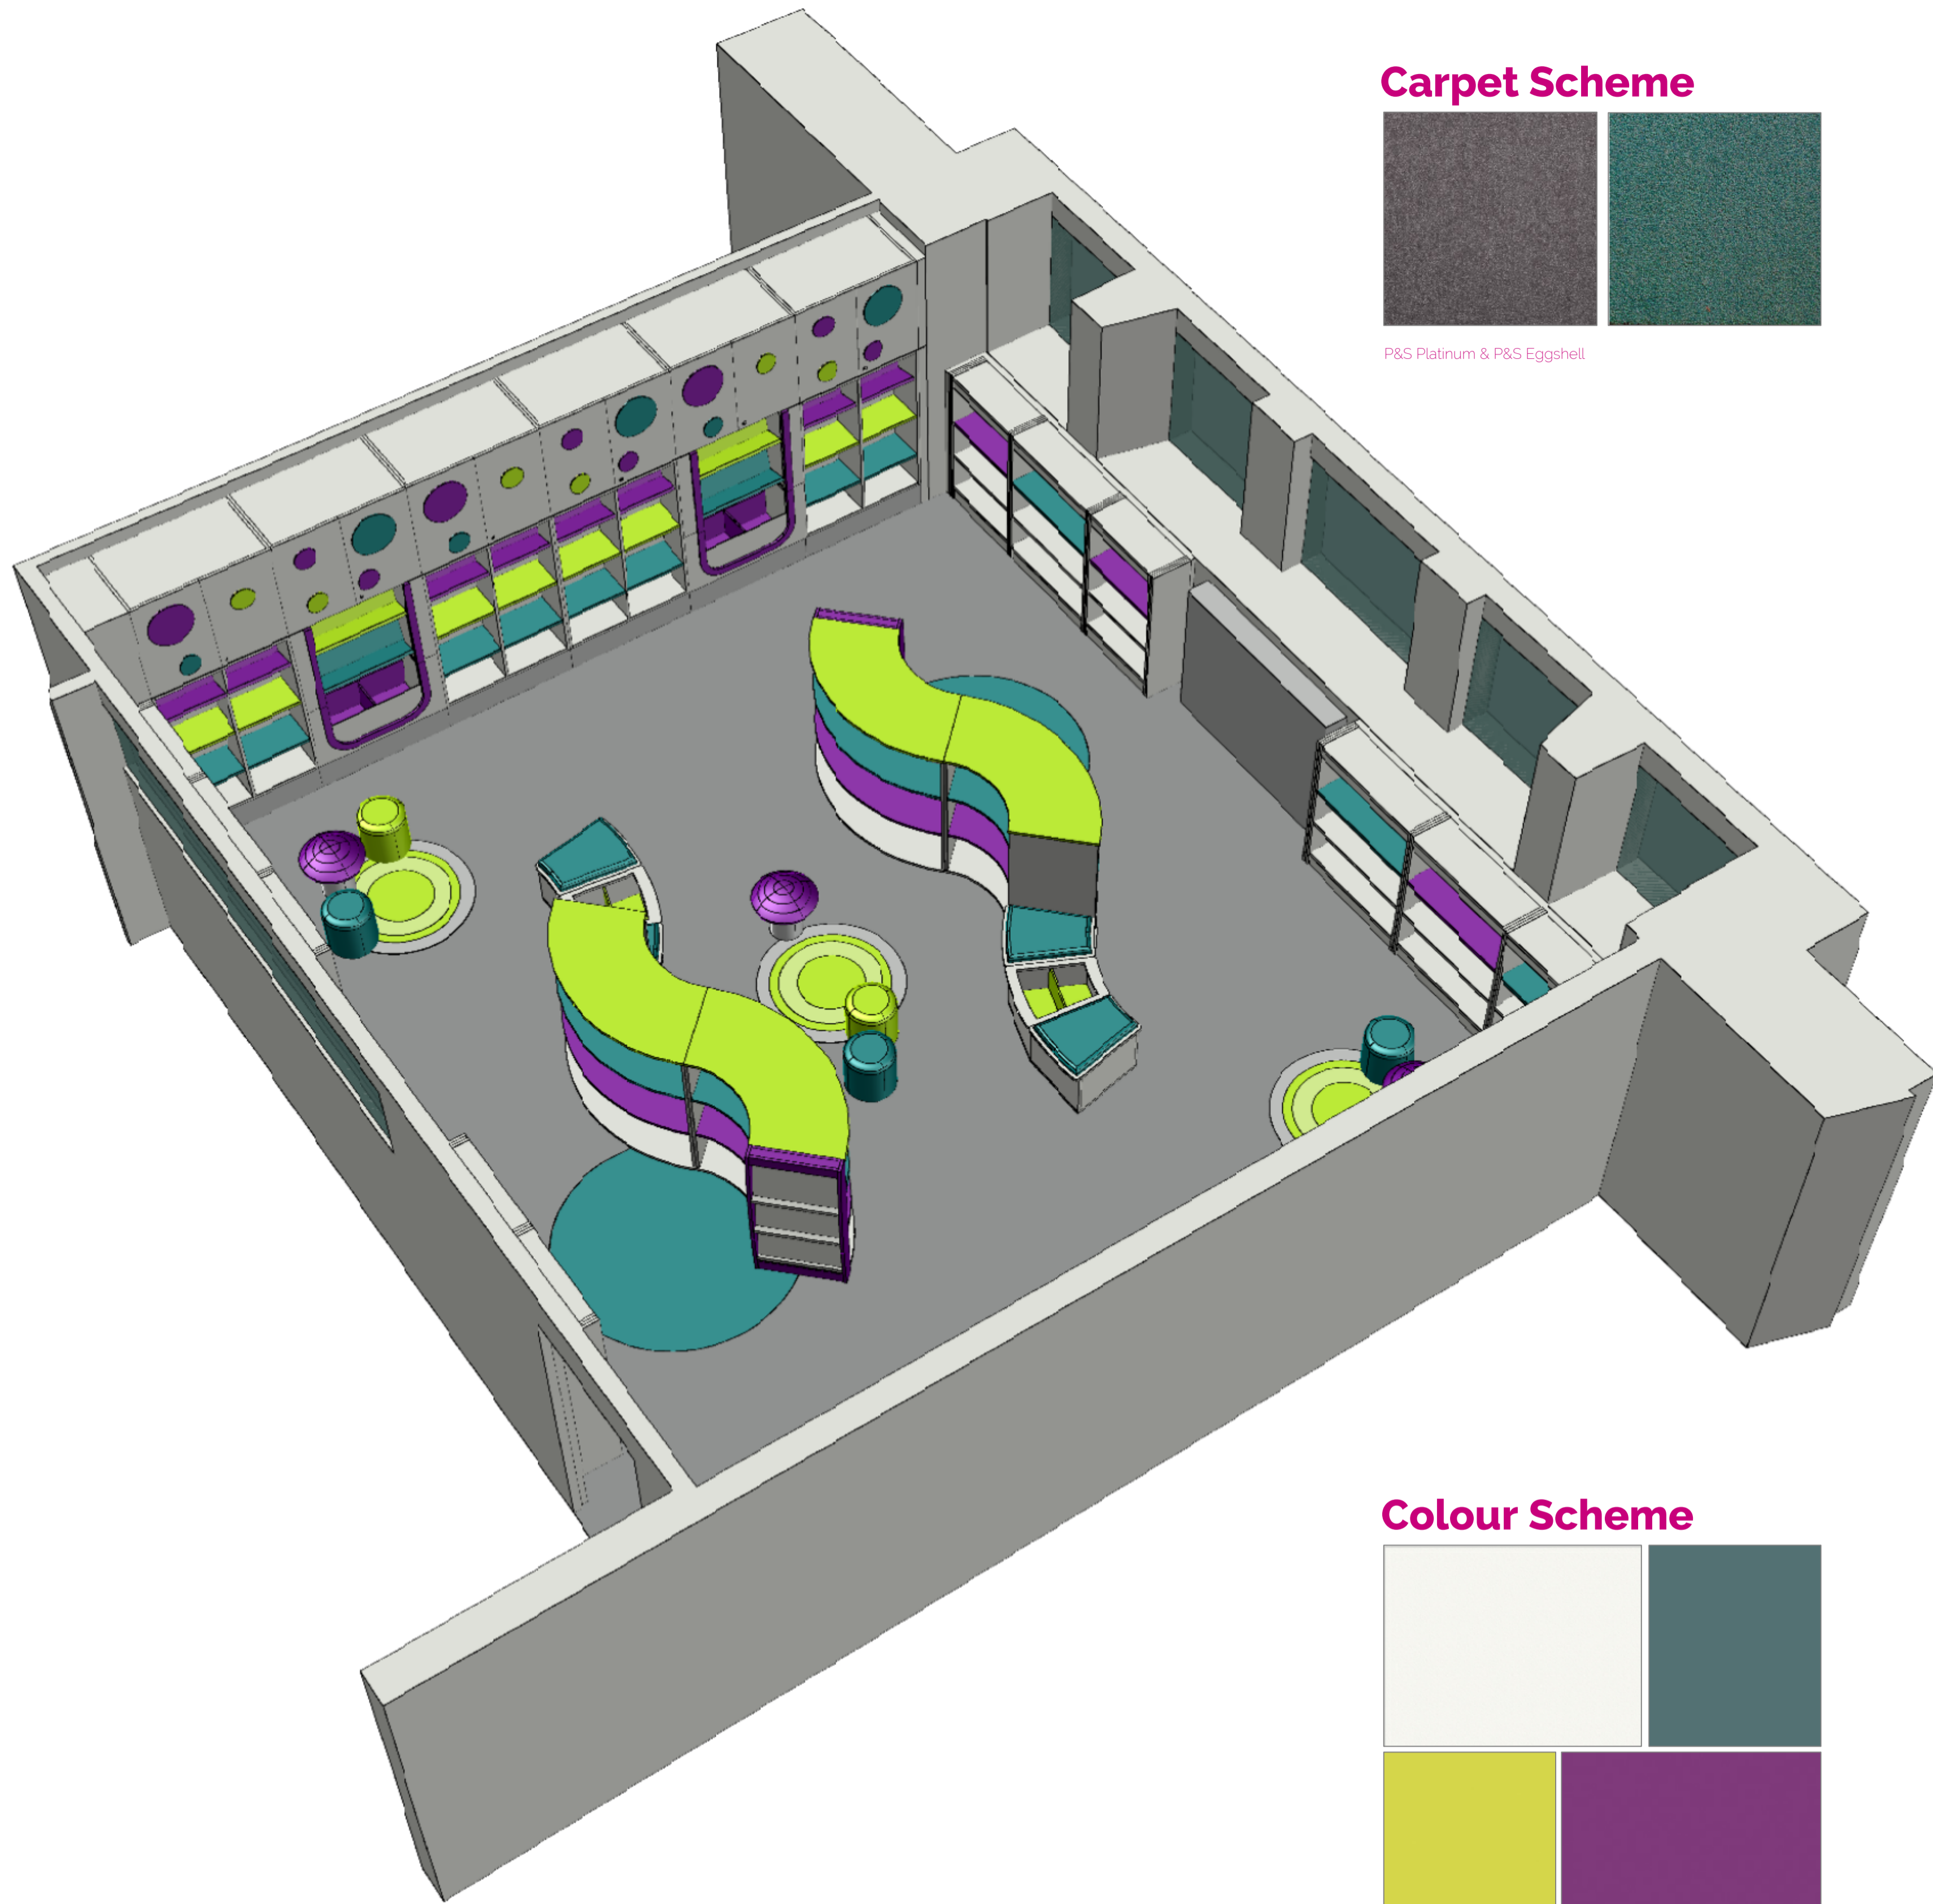

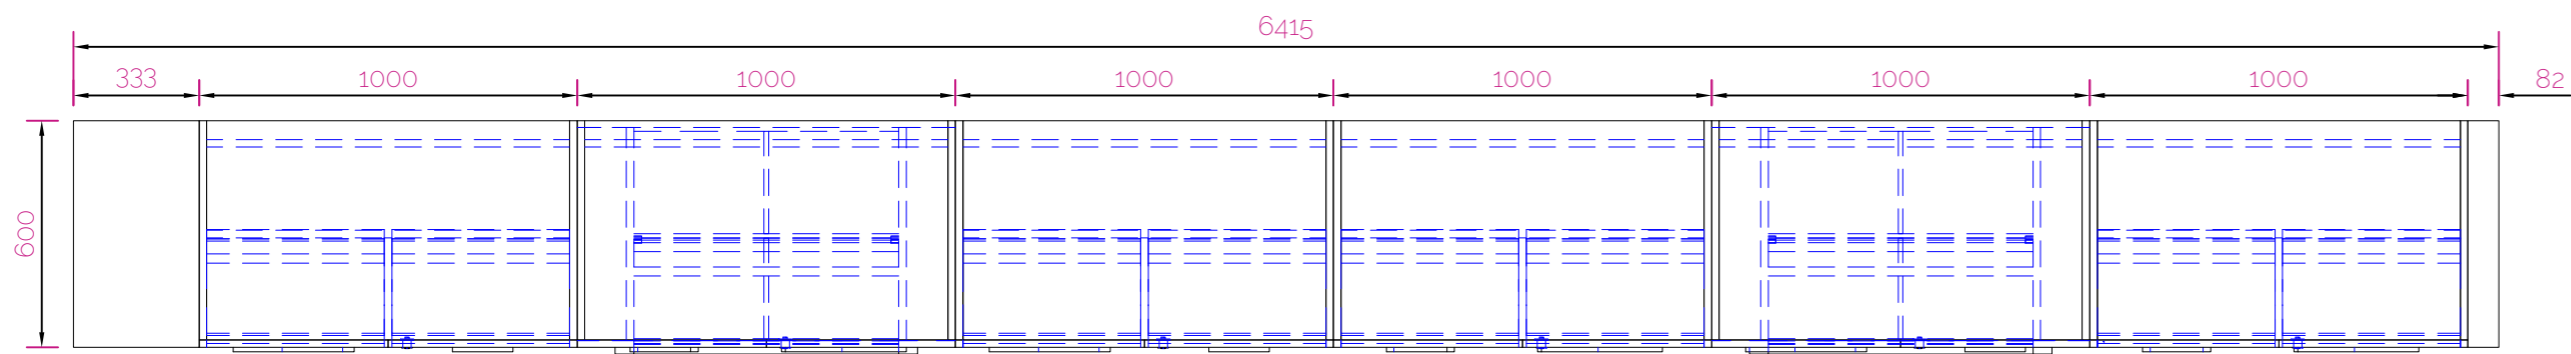



PLAN OF STORYWALL

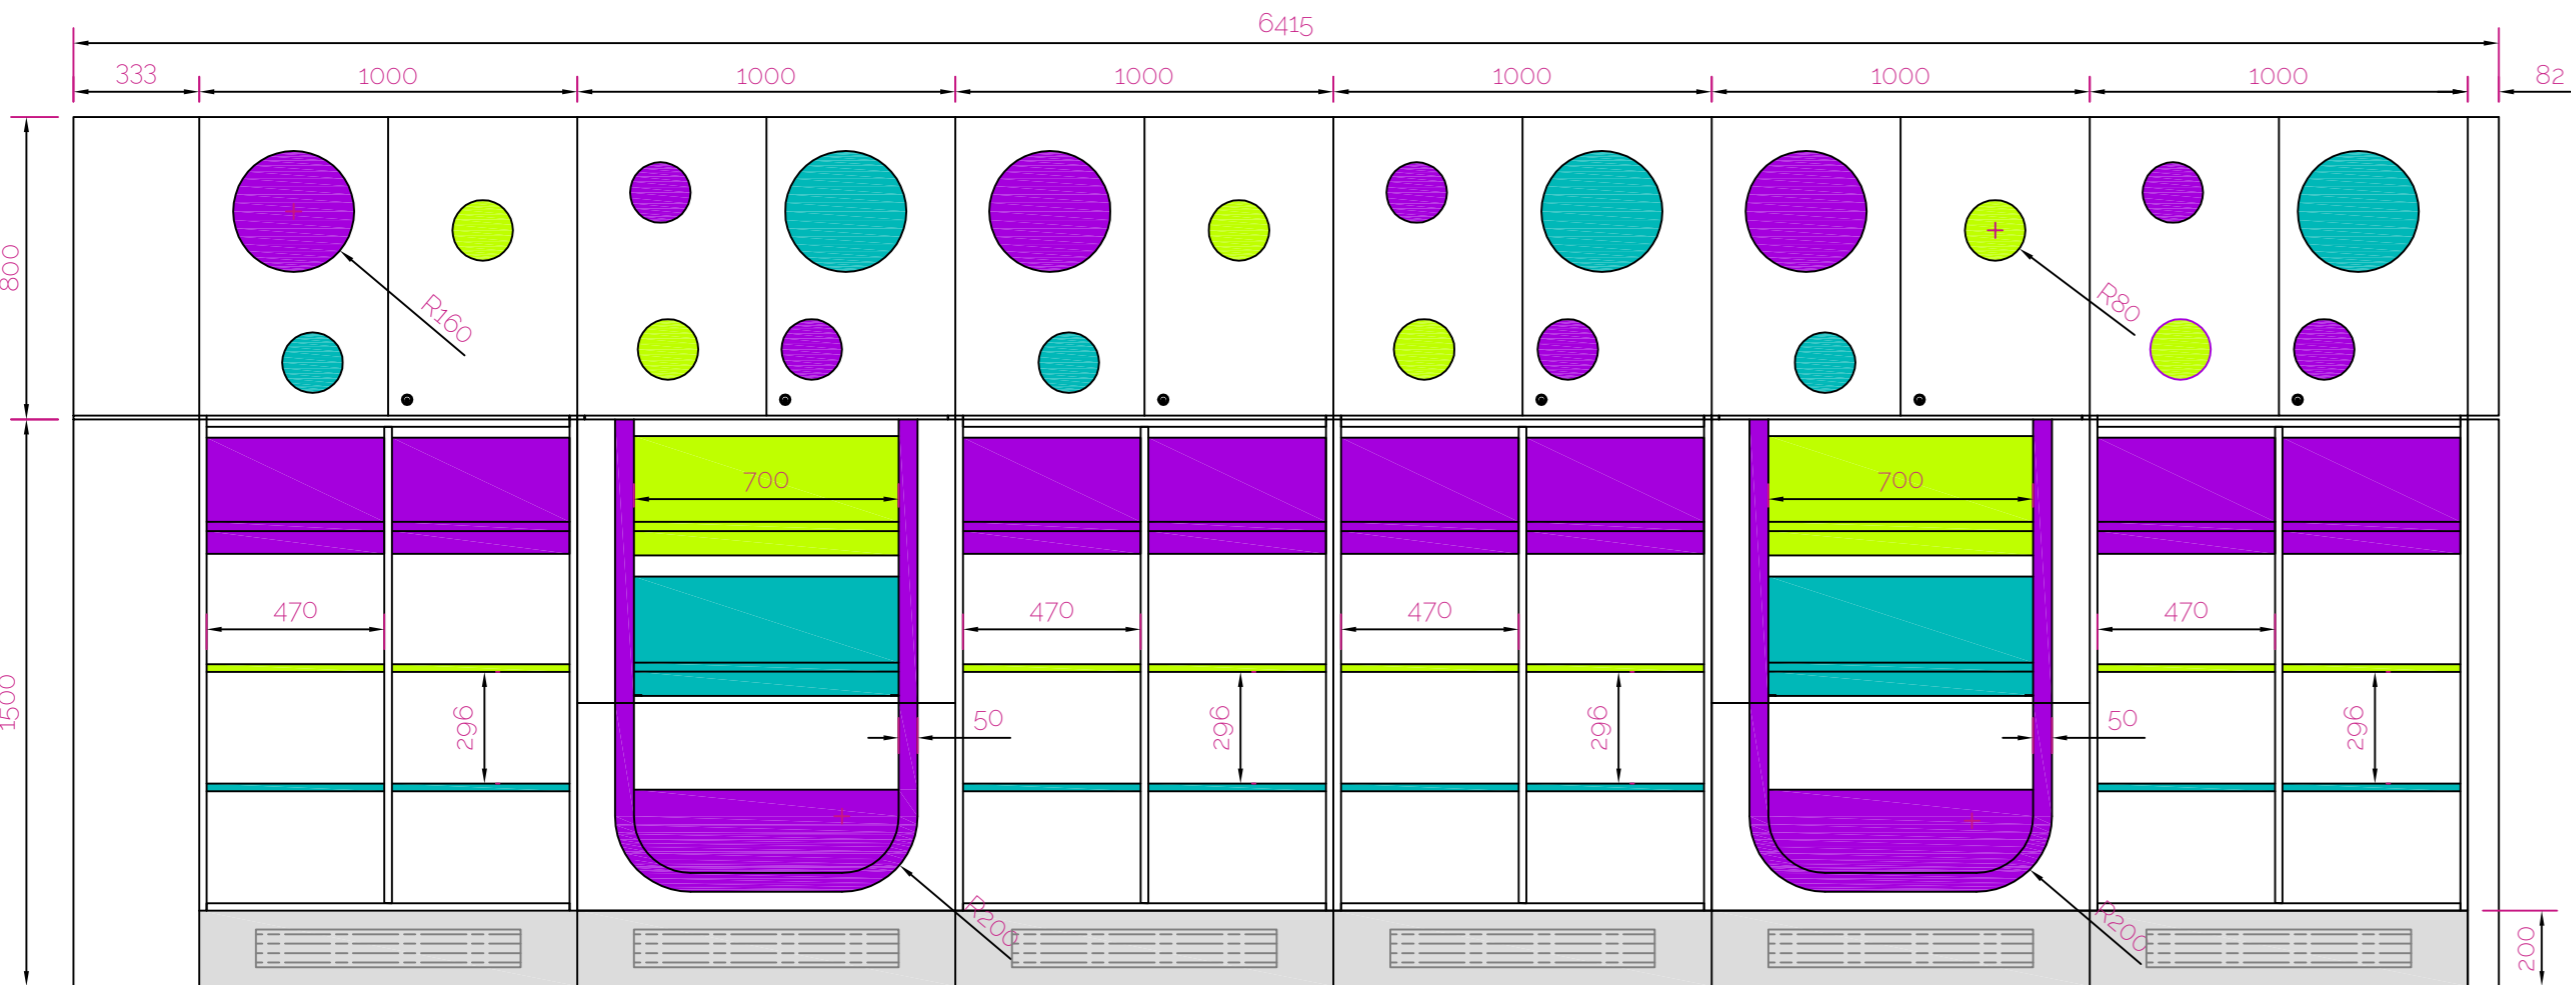


FRONT VIEW OF STORYWALL

StoryWall


In this particular StoryWall design it will have integrated shelving, browser units and storage above. StoryWall is fully customisable with colour and graphics.

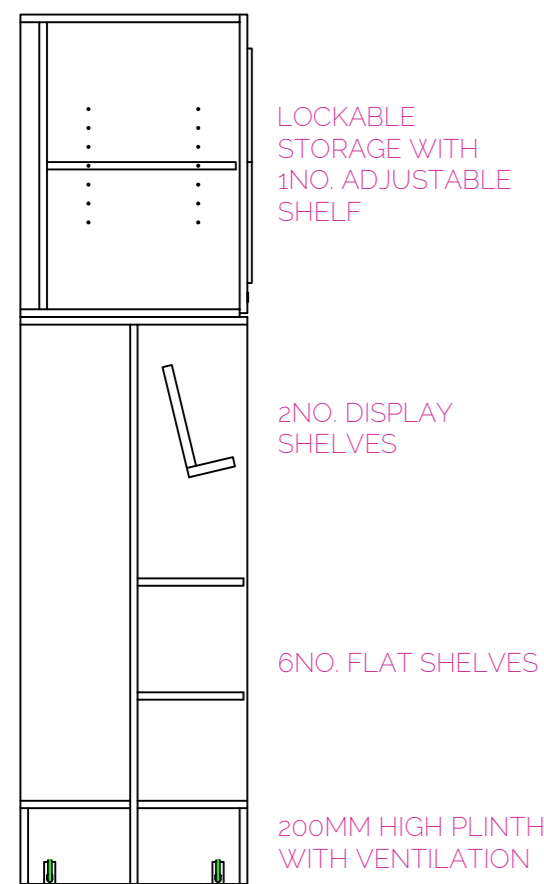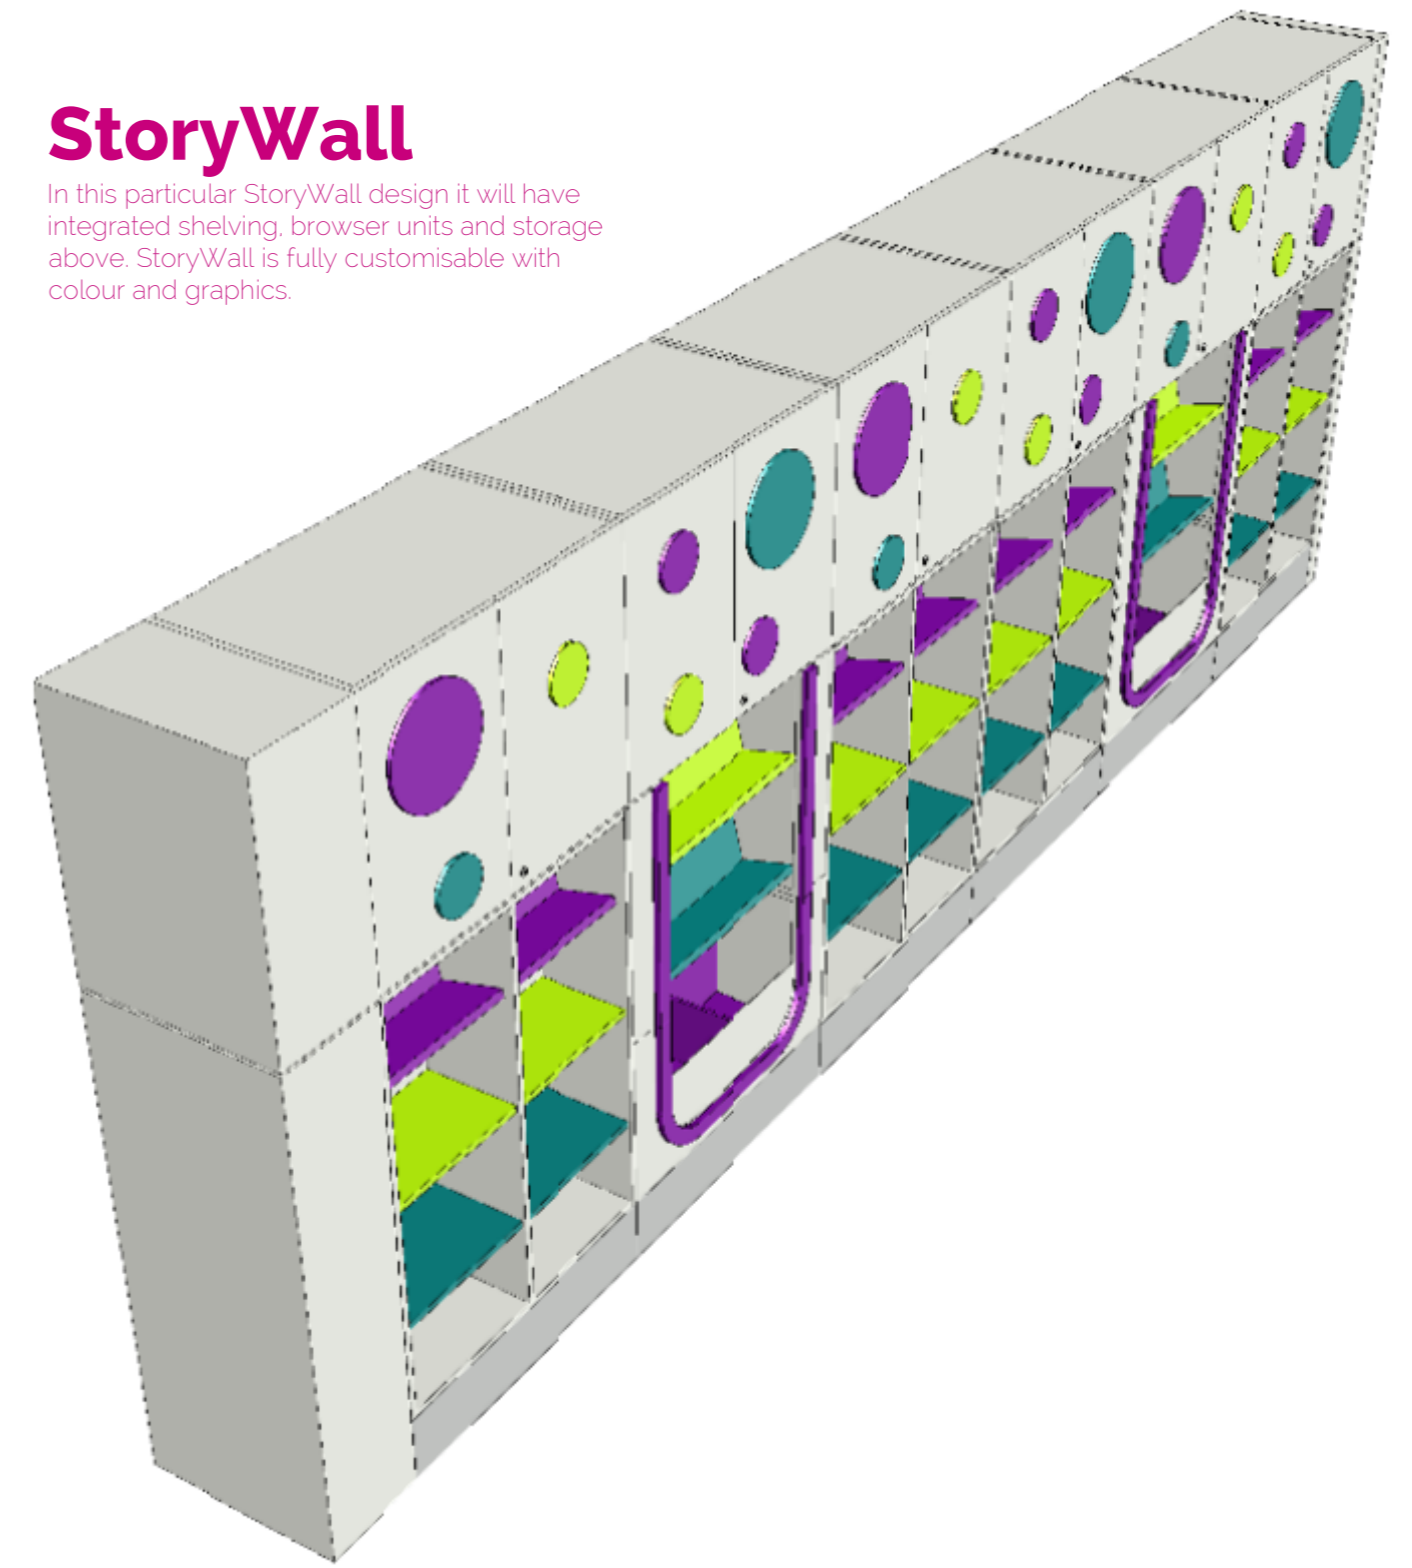

SHELVING UNIT

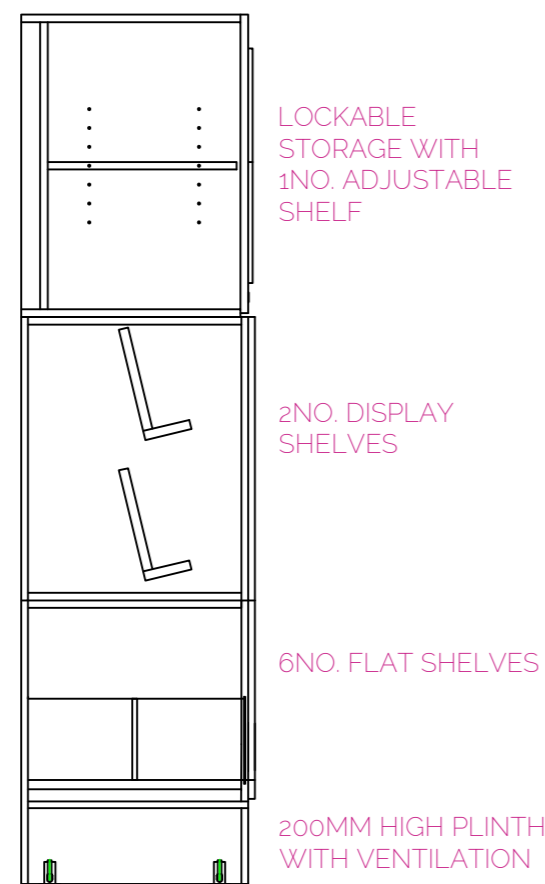

BROWSER UNIT

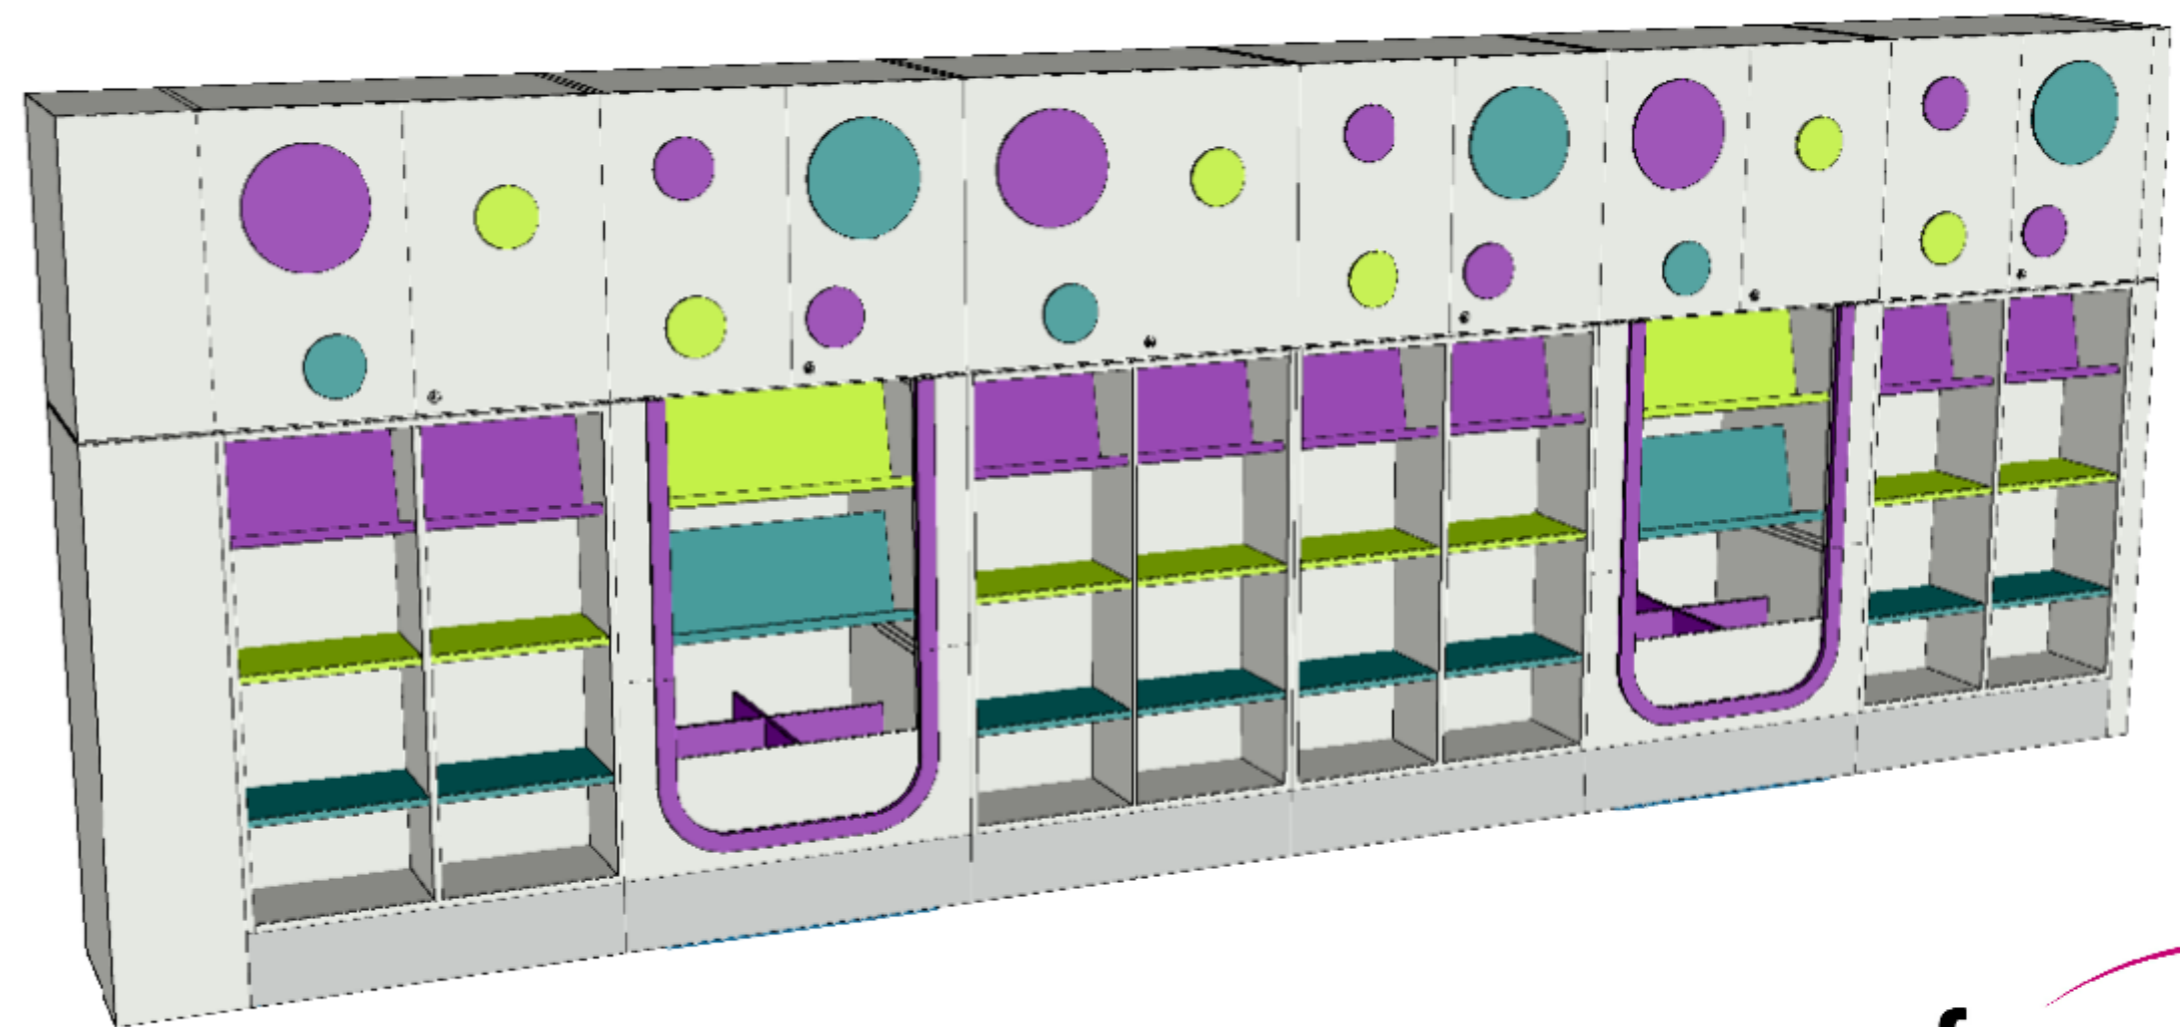

Do Not Scale.
Use Figured Dimensions Only. All dimensions to be checked on site. Colours are for guidance only, refer to samples for accurate representation.
COPYRIGHT © FG LIBRARY



FG Library
Concept House,
Upton Valley Way East,
Pineham Business Park,
Northampton, NN4 9EF.
+44(0)1604 755954
fglibrary.co.uk

CLIENT:
**ABERDEEN CITY COUNCIL
BROOMHILL PRIMARY SCHOOL**

BUSINESS PARTNER

CONTACT:
A.Parker
DRAWN BY:
C.De Frates

DATE:
JAN 17
REVISION DATE:

SCALE:
1:20 @ A2

QUOTE NO.

DWG NO.
0128A3R

REVISION:

